


Contractor must check all dimensions on site. Do not scale this drawing. All discrepancies to be reported immediately to the Supervising Officer before proceeding. If this drawing has been transmitted digitally, it must be checked against a paper master copy issued by QAMP. This drawing is the copyright of QAMP.

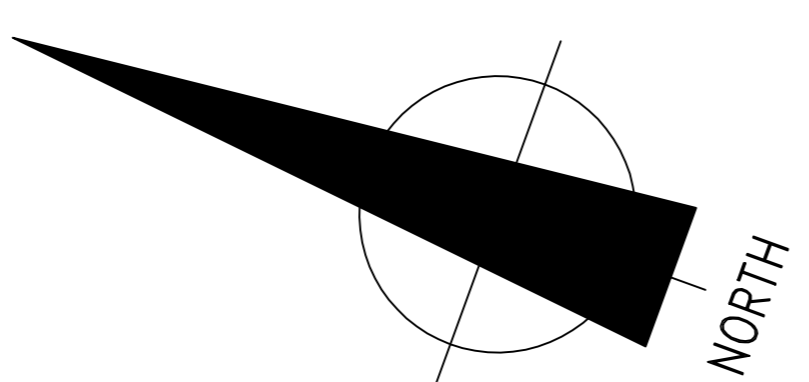


| | | |
|----------|-----------|------|
| Rev. No. | Amendment | Date |
| | | |

QAMP
A BMB GROUP COMPANY

14-16 High Street, Histon,
Cambridge, CB24 9JD
Tel: (01223) 235175 Fax: (01223) 232225
E-mail: post@qamp.co.uk
www.qamp.co.uk
Hornsey, London, N19 5LJ

| | | | |
|---------------|---|--------|--|
| Client | CHANCELLOR, MASTERS AND SCHOLARS OF THE UNIVERSITY OF CAMBRIDGE | | |
| Project | SCHOOL OF CLINICAL MEDICINE: RECONFIGURATION OF LEVELS 2, 3 AND 4 | | |
| Drawing Title | LEVEL 2 ROOM DIMENSIONS | | |
| Designed | Scale | Date | |
| AB | 1:100 @ A1 | FEB 16 | |
| Drawn | Project No. | | |
| AB | M5905 | | |
| Checked | Drawing No. | | |

LEVEL 2 GA PLAN

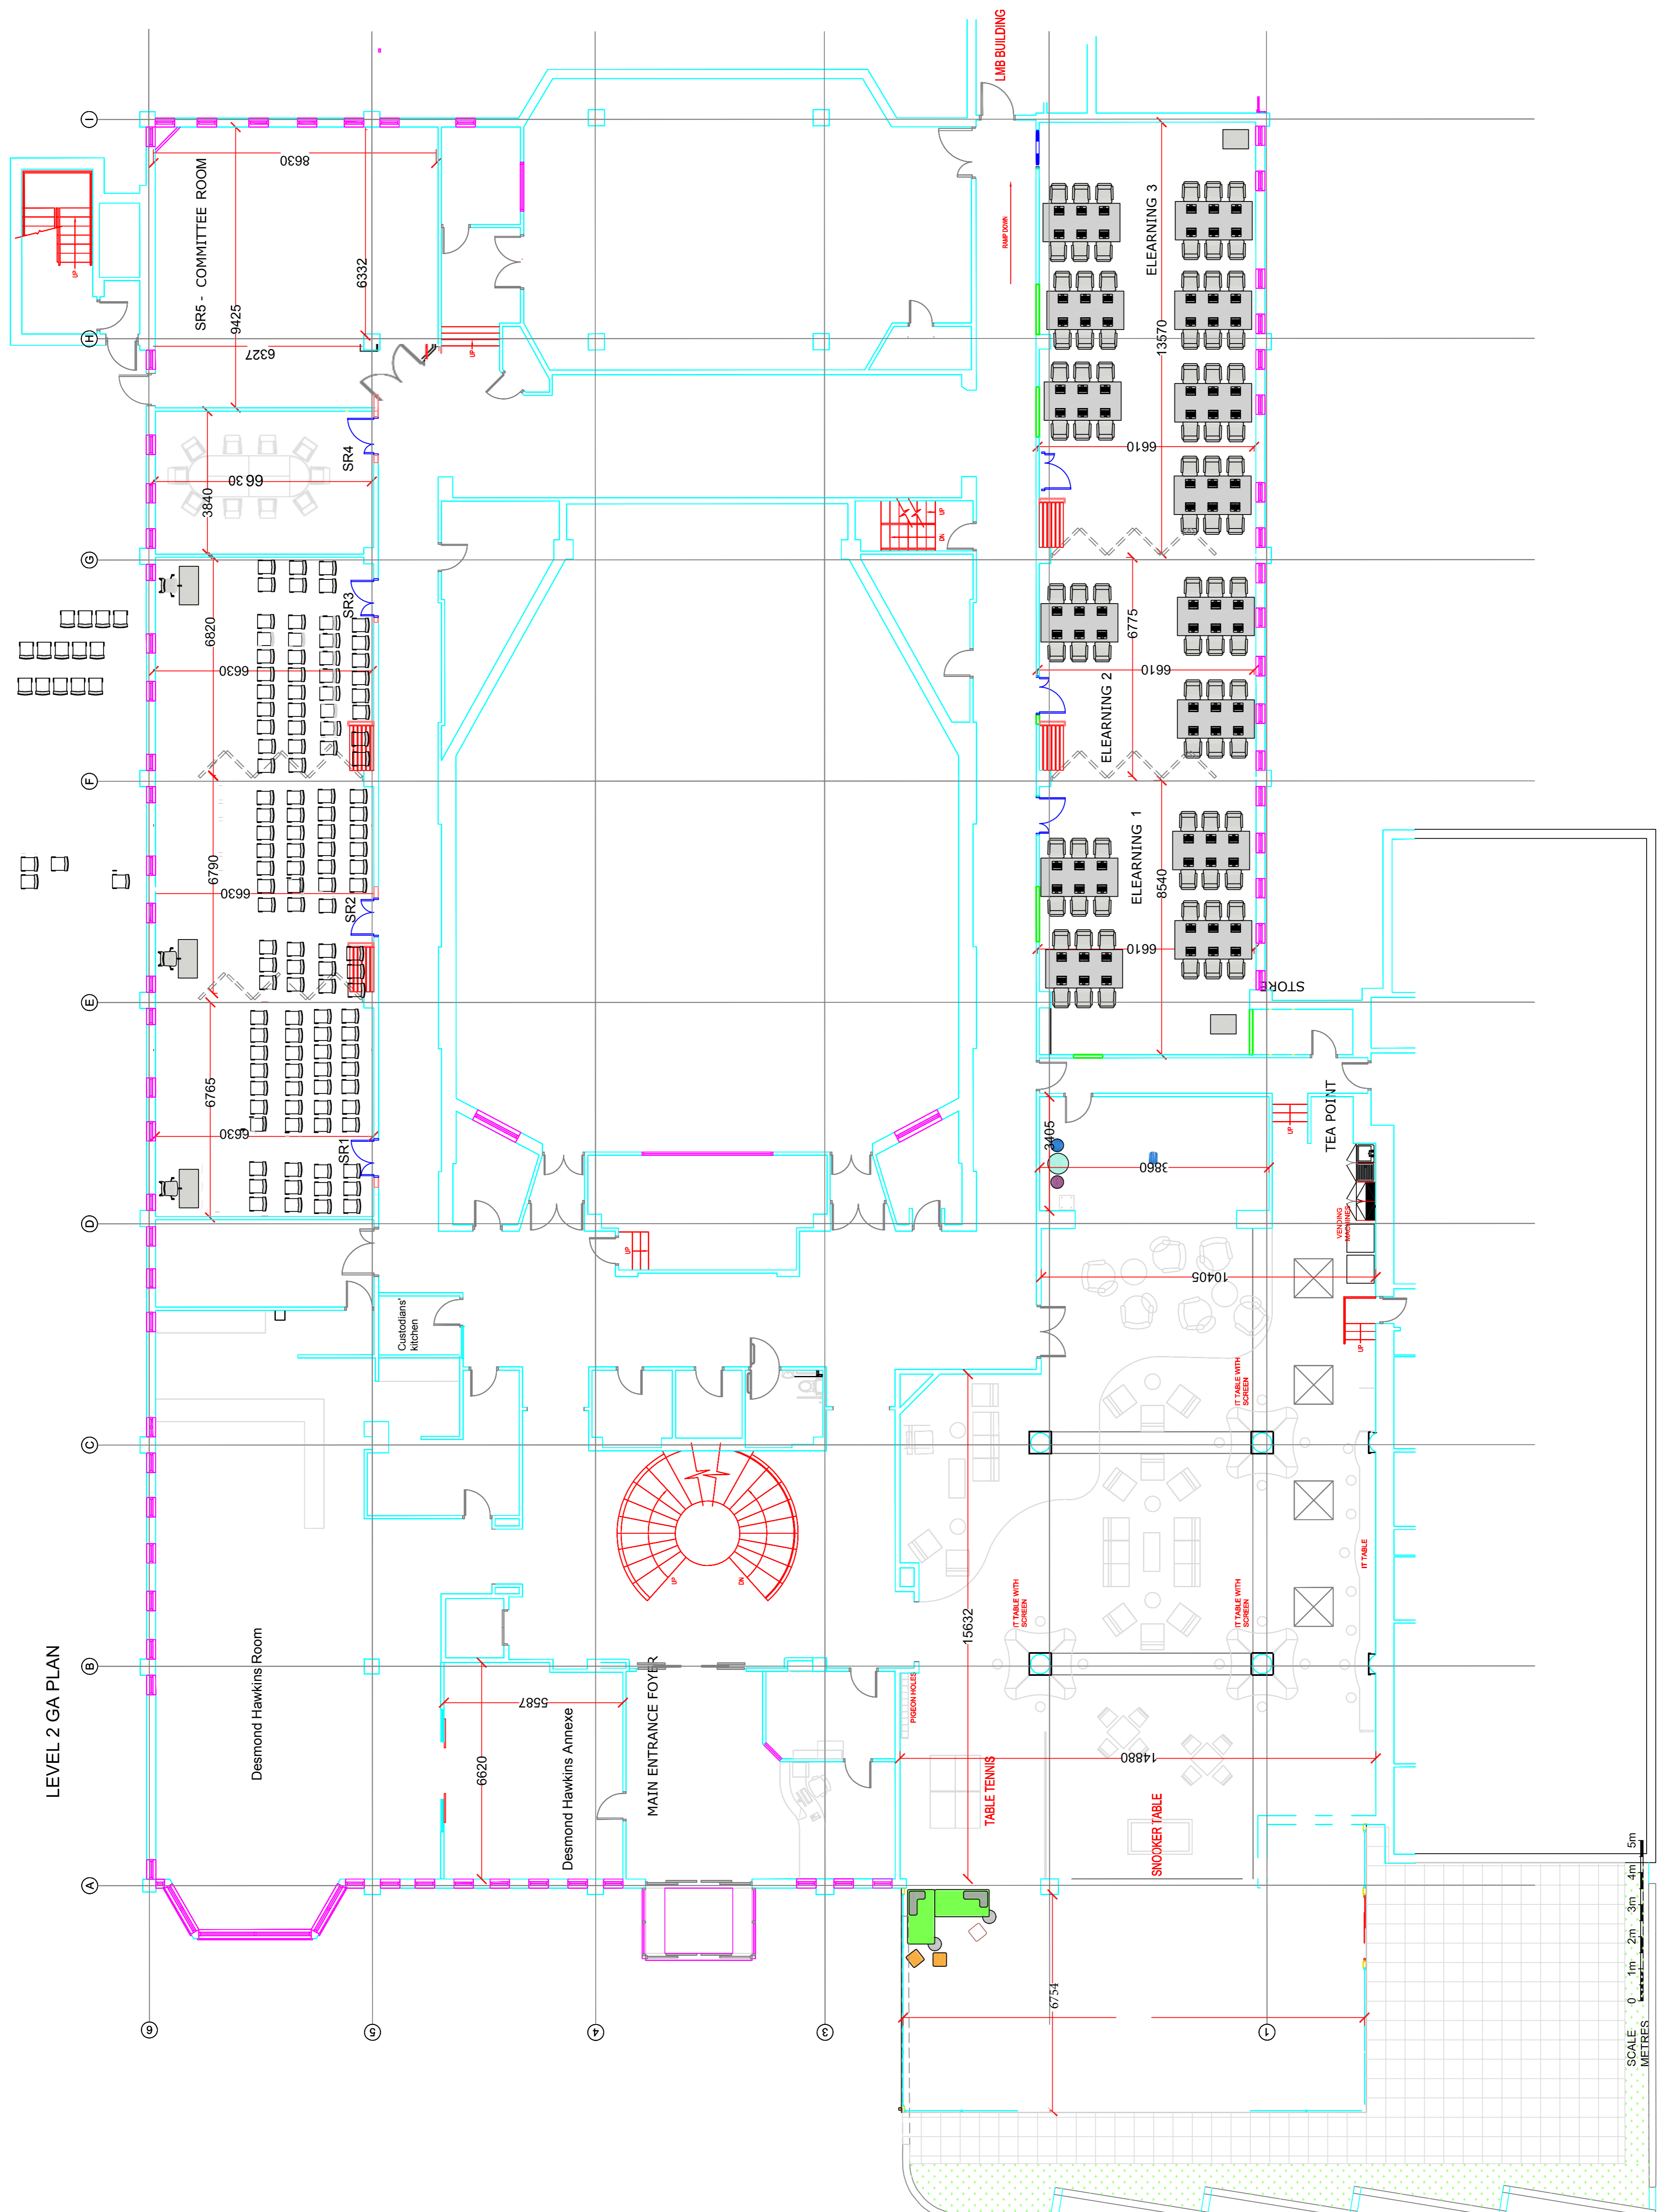

SCALE: 0 1m 2m 3m 4m 5m
METRES

