


Contractor must check all dimensions on site. Do not scale this drawing. All discrepancies to be reported immediately to the Supervising Officer before proceeding. If this drawing has been transmitted digitally, it must be checked against a paper master copy issued by QMP. This drawing is the copyright of QMP.

LEVEL 4 GA PLAN

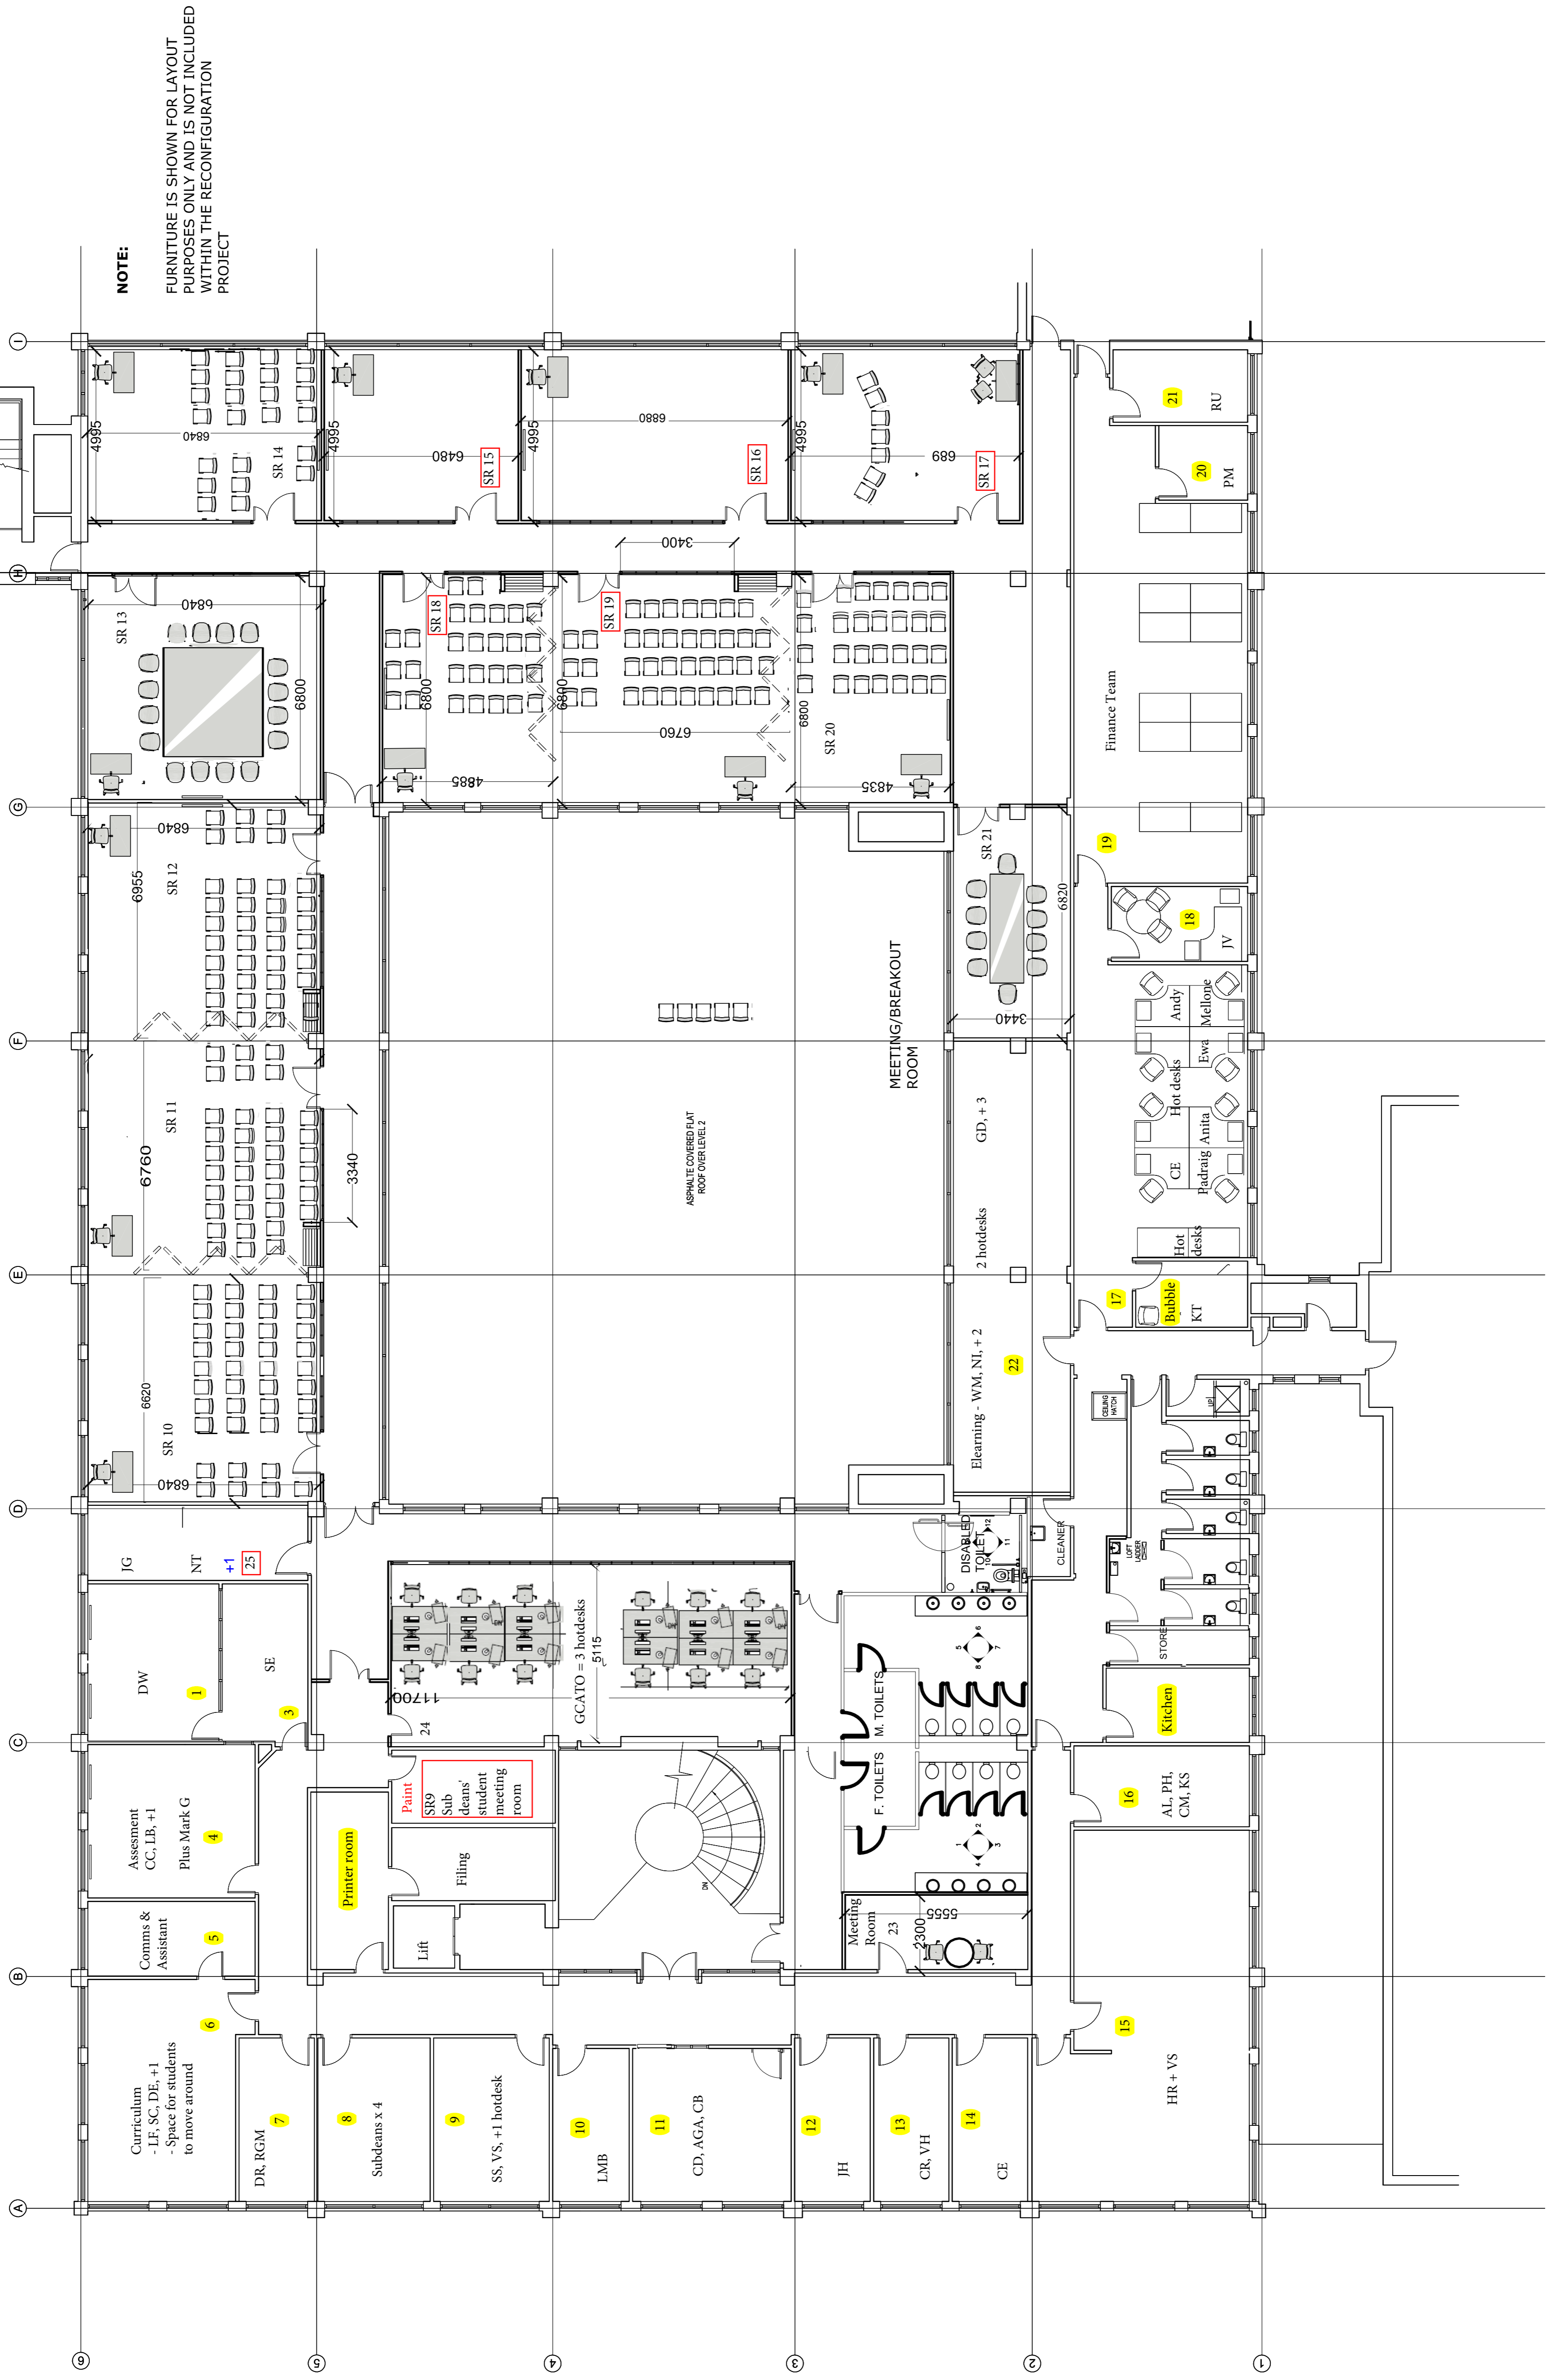

NOTE:
FURNITURE IS SHOWN FOR LAYOUT PURPOSES ONLY AND IS NOT INCLUDED WITHIN THE RECONFIGURATION PROJECT

FOR INFORMATION ONLY

Rev. No.	Amendment	Date/By
----------	-----------	---------

QMP
A BMB GROUP COMPANY

14-16 High Street, Histon,
Cambridge, CB24 3JD
Tel: (01223) 226172 Fax: (01223) 232225
Email: point@qmp.co.uk
www.qmp.co.uk
Northampton, Cambridge, London

Client	CHANCELLOR, MASTERS AND SCHOLARS OF THE UNIVERSITY OF CAMBRIDGE		
Project	SCHOOL OF CLINICAL MEDICINE: RECONFIGURATION OF LEVELS 2, 3 AND 4		
Drawing Title	LEVEL 4 ROOM DIMENSIONS		
Designed	Scale	Date	
Drawn	Project No.		
Checked	Drawing No.		

